


Hawk Design, Inc.
Landscape Architecture
Land Planning
Sagamore, MA
508-833-8800
info@hawkdesigninc.com

HAWK DESIGN, INC. 2023

THIS DRAWING AND ALL INFORMATION CONTAINED HEREIN IS THE PROPERTY OF HAWK DESIGN, INC. AND MAY NOT BE COPIED OR REPRODUCED, EITHER IN WHOLE OR IN PART, BY ANY METHOD, WITHOUT WRITTEN PERMISSION OF HAWK DESIGN, INC.

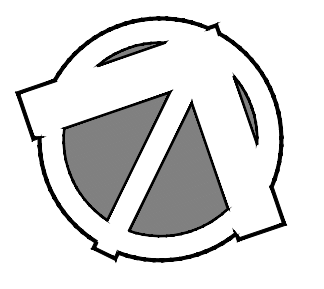

Date: 8/22/23

Revisions:		
Num.	Date	Description


10 Boston Street
Middleton, Massachusetts
Prepared for: Villabridge Development LLC of Needham, MA

Drawn By: BNL Checked By: TEM

Illustrative Site Plan

Scale: 1" = 20'-0"

Sheet: **SK**

 

SCALE: 1" = 20'
Base information provided electronically by:
Hancock Associates of Boston, MA