




PLANT SCHEDULE						
CODE	QTY	BOTANICAL NAME	COMMON NAME	CONT	CAL	PLANT SIZE
TREES						
AR-B	2	Acer rubrum 'Bowhall'	Bowhall Red Maple	B & B	3-3.5" CAL.	
PA-B	6	Platanus x acerifolia 'Bloodgood'	Bloodgood London Plane Tree	B & B	3-3.5" CAL.	
ZS-GV	11	Zelkova serrata 'Green Vase'	Green Vase Sawleaf Zelkova	B & B	3-3.5" CAL.	
EVERGREEN TREES						
TP-GG	49	Thuja plicata 'Green Giant'	Green Giant Western Arborvitae	B & B		7-8' HT.
SHRUBS						
FT-NG	21	Forsythia x intermedia 'New Hampshire Gold'	New Hampshire Gold Forsythia	B & B		3-3.5' HT.
IG-S	40	Ilex glabra 'Shamrock'	Shamrock Inkberry Holly	Cont.		2-2.5' HT.
JH-BH	5	Juniperus horizontalis 'Bar Harbor'	Bar Harbor Creeping Juniper	Cont.		18-24" SPD.
PA-H	29	Pennisetum alopecuroides 'Hameln'	Hameln Fountain Grass	2 GAL		
PV-S	28	Panicum virgatum 'Shenandoah'	Shenandoah Switch Grass	3 GAL		
RH-PJM	6	Rhododendron x 'P.J.M.'	PJM Rhododendron	B & B		2-2.5' HT.
SJ-G	29	Spiraea japonica 'Goldflame'	Goldflame Japanese Spirea	Cont.		18-24" HT.
SS	57	Schizachyrium scoparium	Little Bluestem	2 GAL		
TM-H	36	Taxus x media 'Hicksii'	Hicks Yew	B & B		4-4.5' HT.
TM-H3	20	Taxus x media 'Hicksii'	Hicks Yew	B & B		3-3.5' HT.
TM-T	15	Taxus x media 'Tauntoni'	Tauntoni's Yew	B & B		2-2.5" SPD.
VD-BM	4	Viburnum dentatum 'Blue Muffin'	Blue Muffin Arrowwood Viburnum	B & B		3-3.5' HT.
WF-WR	66	Weigela florida 'Wine & Roses'	Wine & Roses Weigela	B & B		2-2.5' HT.

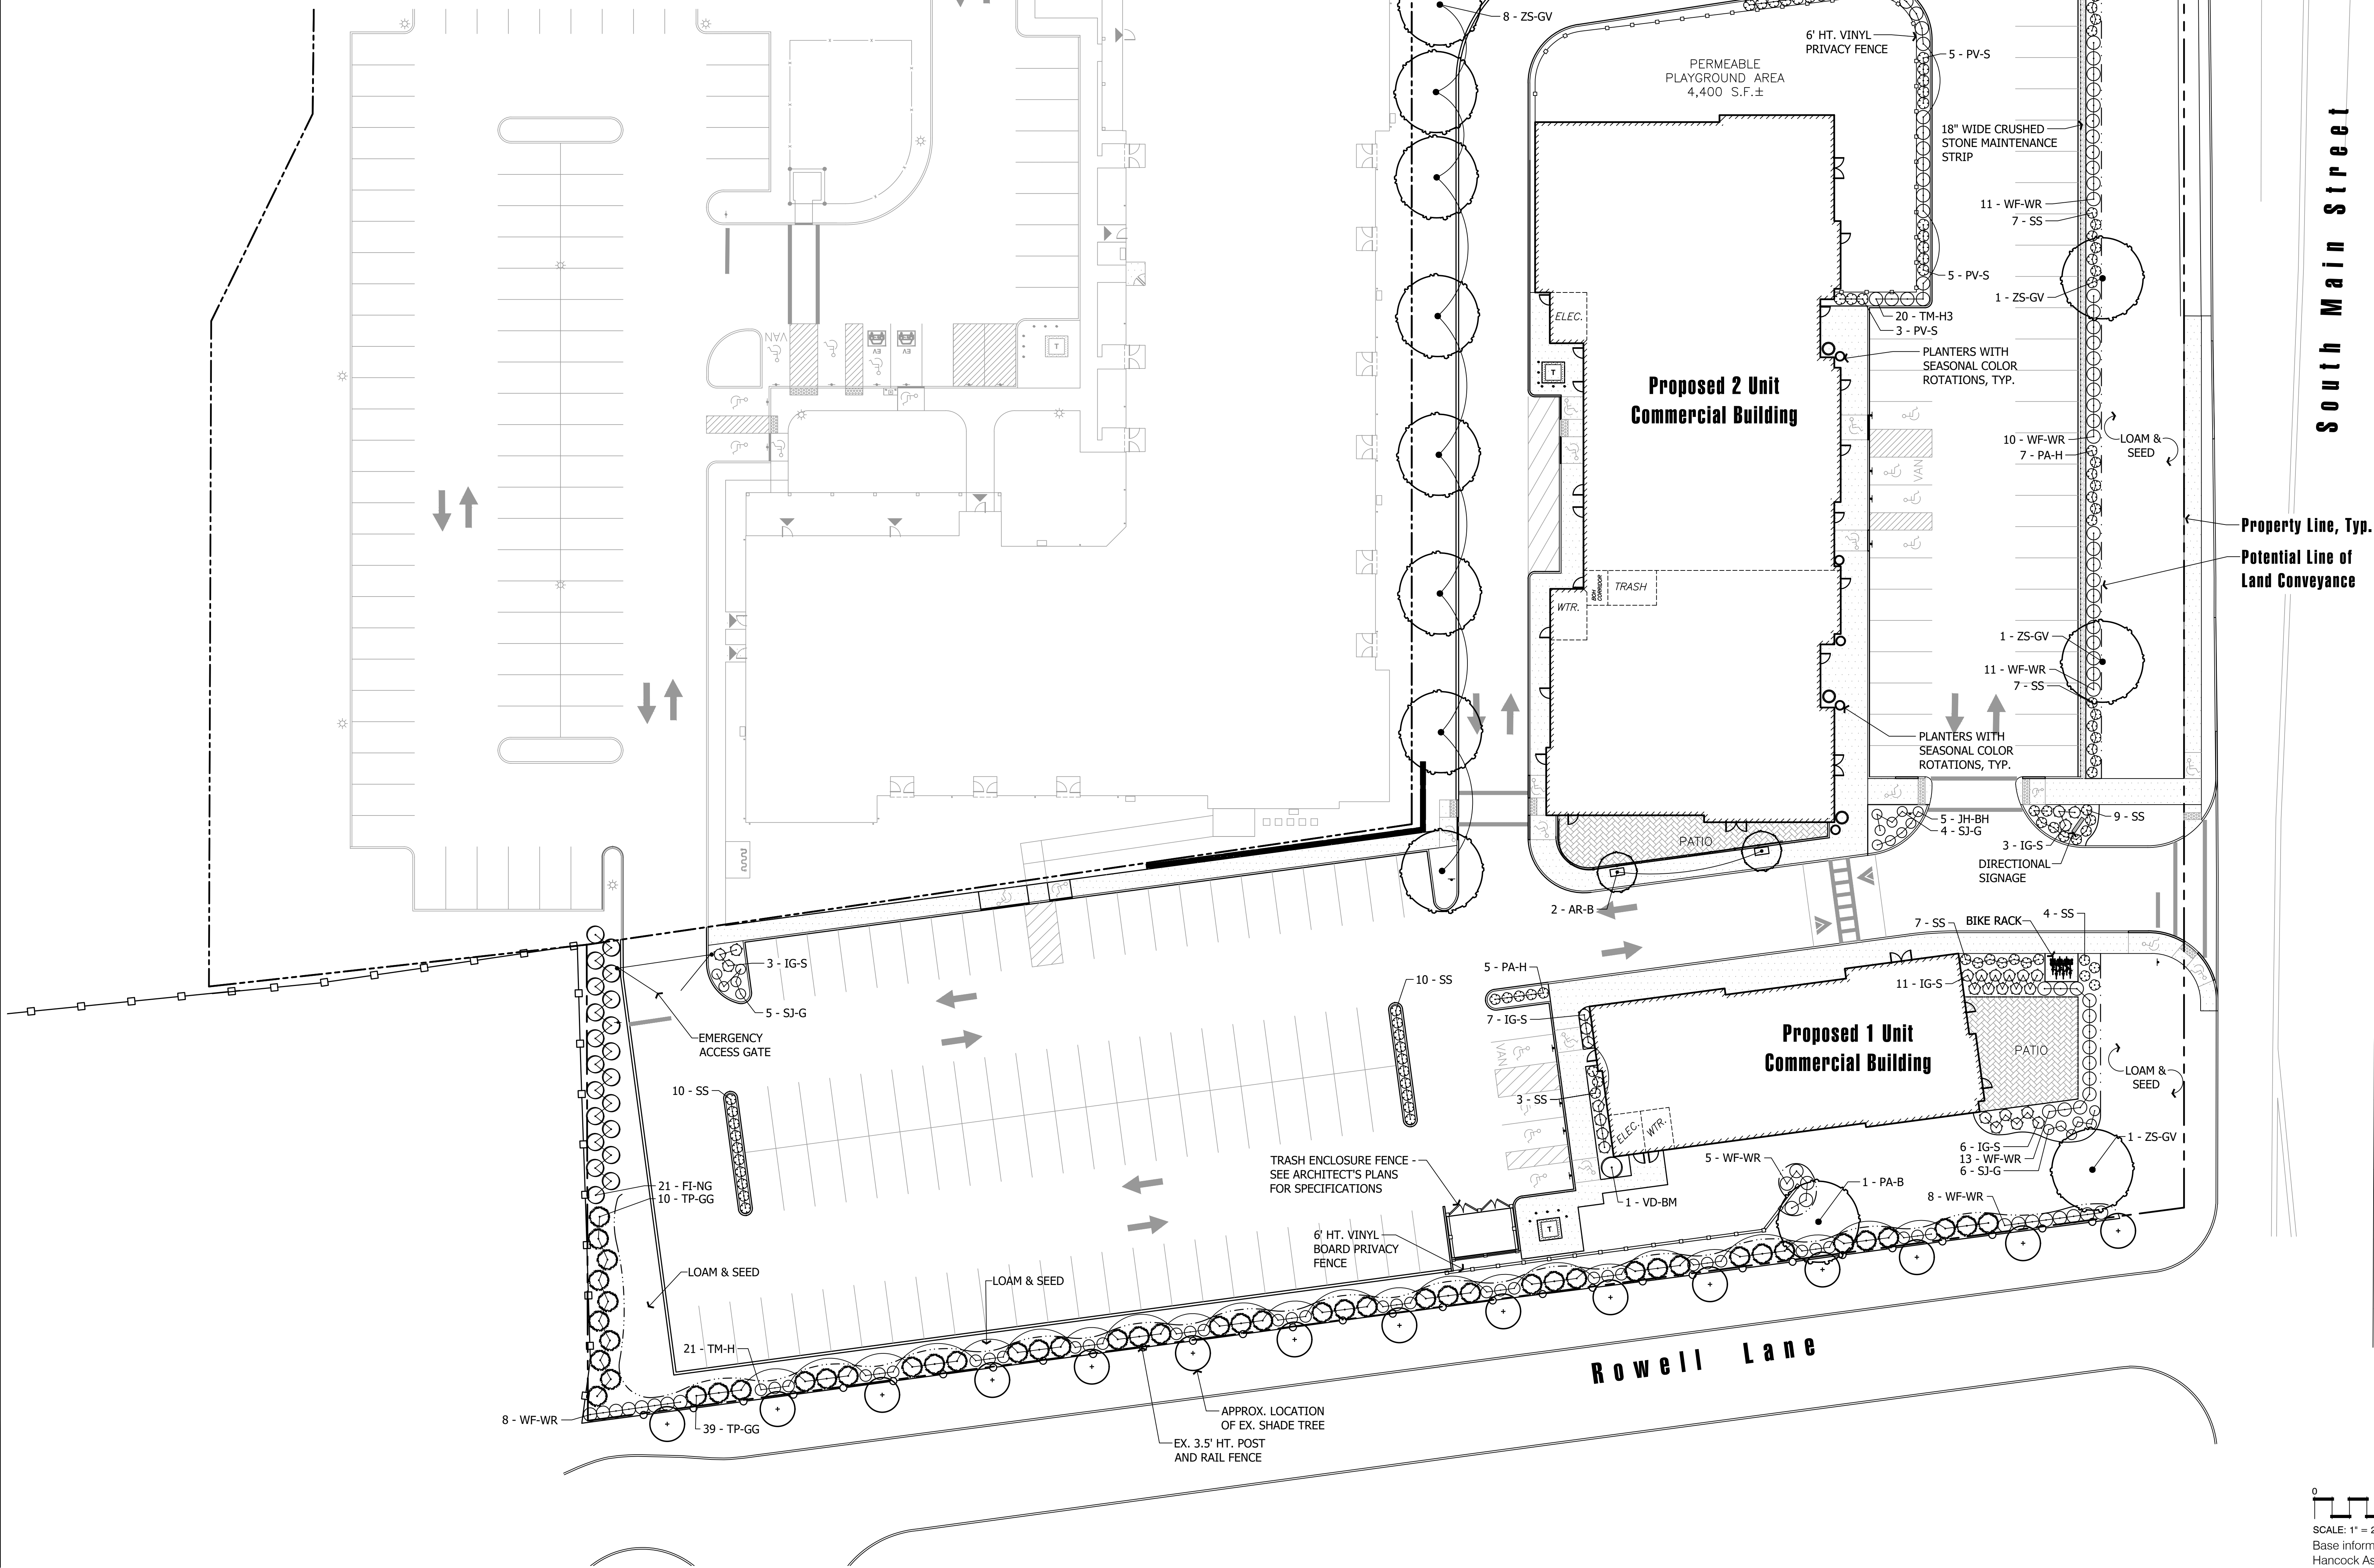

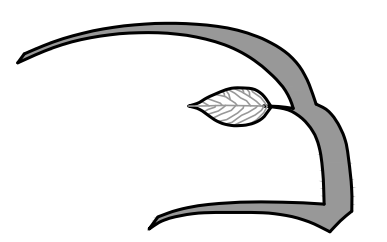

Hawk Design, Inc.
Landscape Architecture
Land Planning
Sagamore, MA
508-833-8800
info@hawkdesigninc.com

HAWK DESIGN, INC. 2025
THIS DRAWING AND ALL INFORMATION CONTAINED HEREON IS THE PROPERTY OF HAWK DESIGN, INC. AND MAY NOT BE COPIED OR REPRODUCED, EITHER IN WHOLE OR IN PART, BY ANY METHOD, WITHOUT WRITTEN PERMISSION OF HAWK DESIGN, INC.

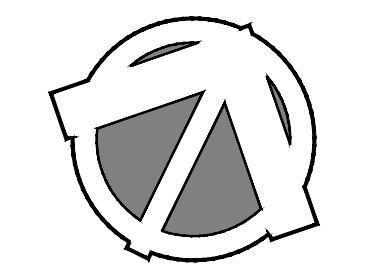

Date: 2/27/24

Revisions:		
Num.	Date	Description
4.	5/16/24	Town submission
5.	6/12/24	Add deciduous trees along South Main Street
6.	7/9/24	Update building footprint & add planting at north end of building
7.	1/28/25	Update site plan and planting
8.	3/7/25	Privacy fence
9.	11/18/25	Town Submission
9.	12/11/25	Add trees per Town comments

Middleton Corner - Phase 1
18 Boston Street & 49 South Main Street, Widdleton, Massachusetts
Prepared for: Villabridge Development LLC of Needham, MA

Drawn By: BNL Checked By: TEM

Planting Plan

Scale: 1" = 20'-0"

Sheet: **L1.1**

